
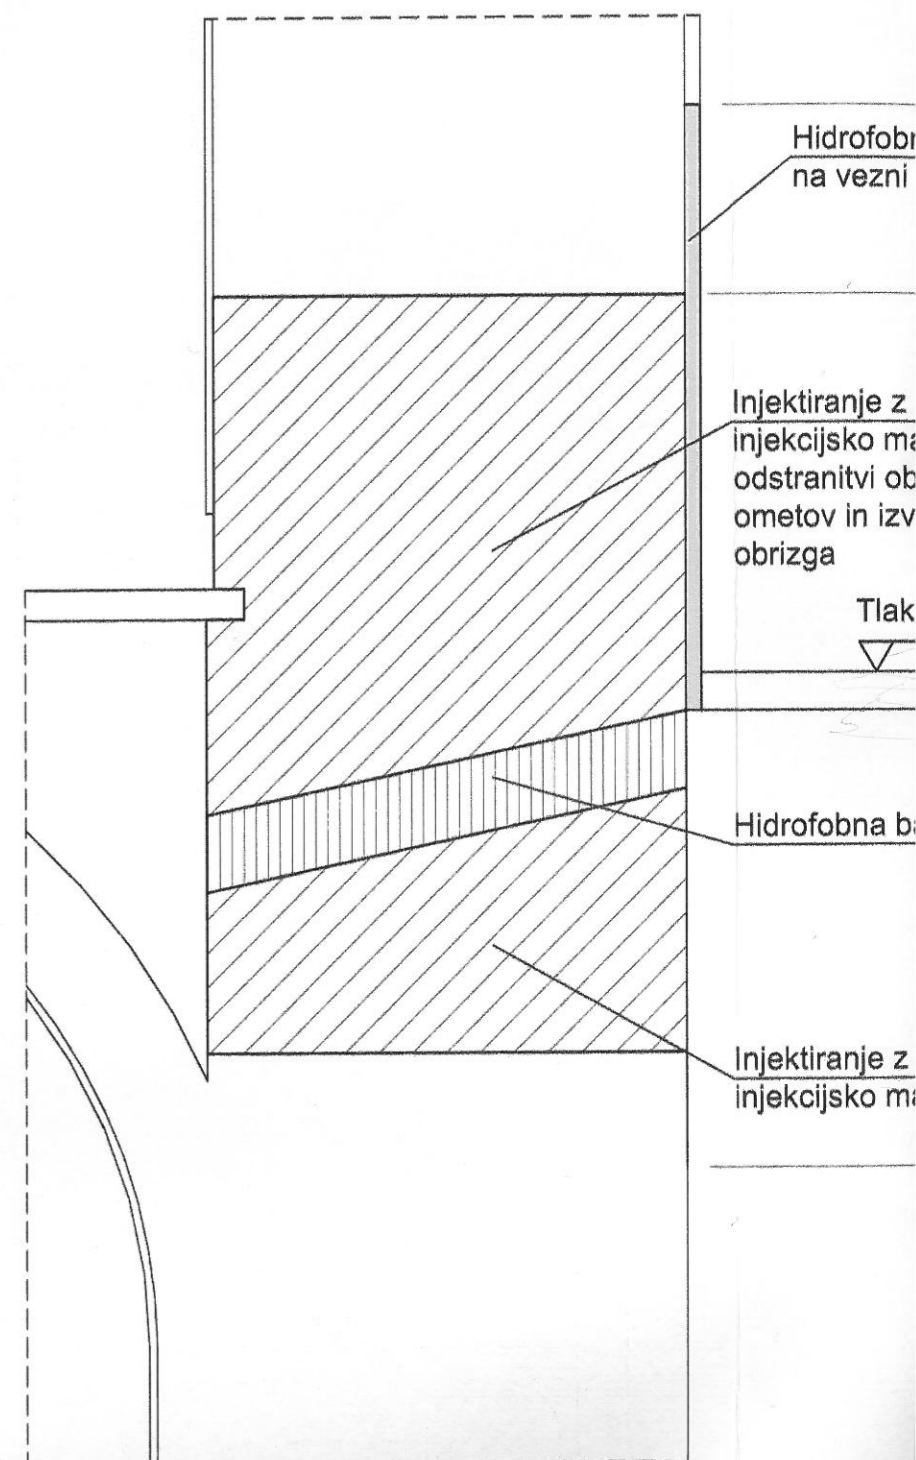


Prerez A-A , M1:100

Detajl "A" , M 1:20

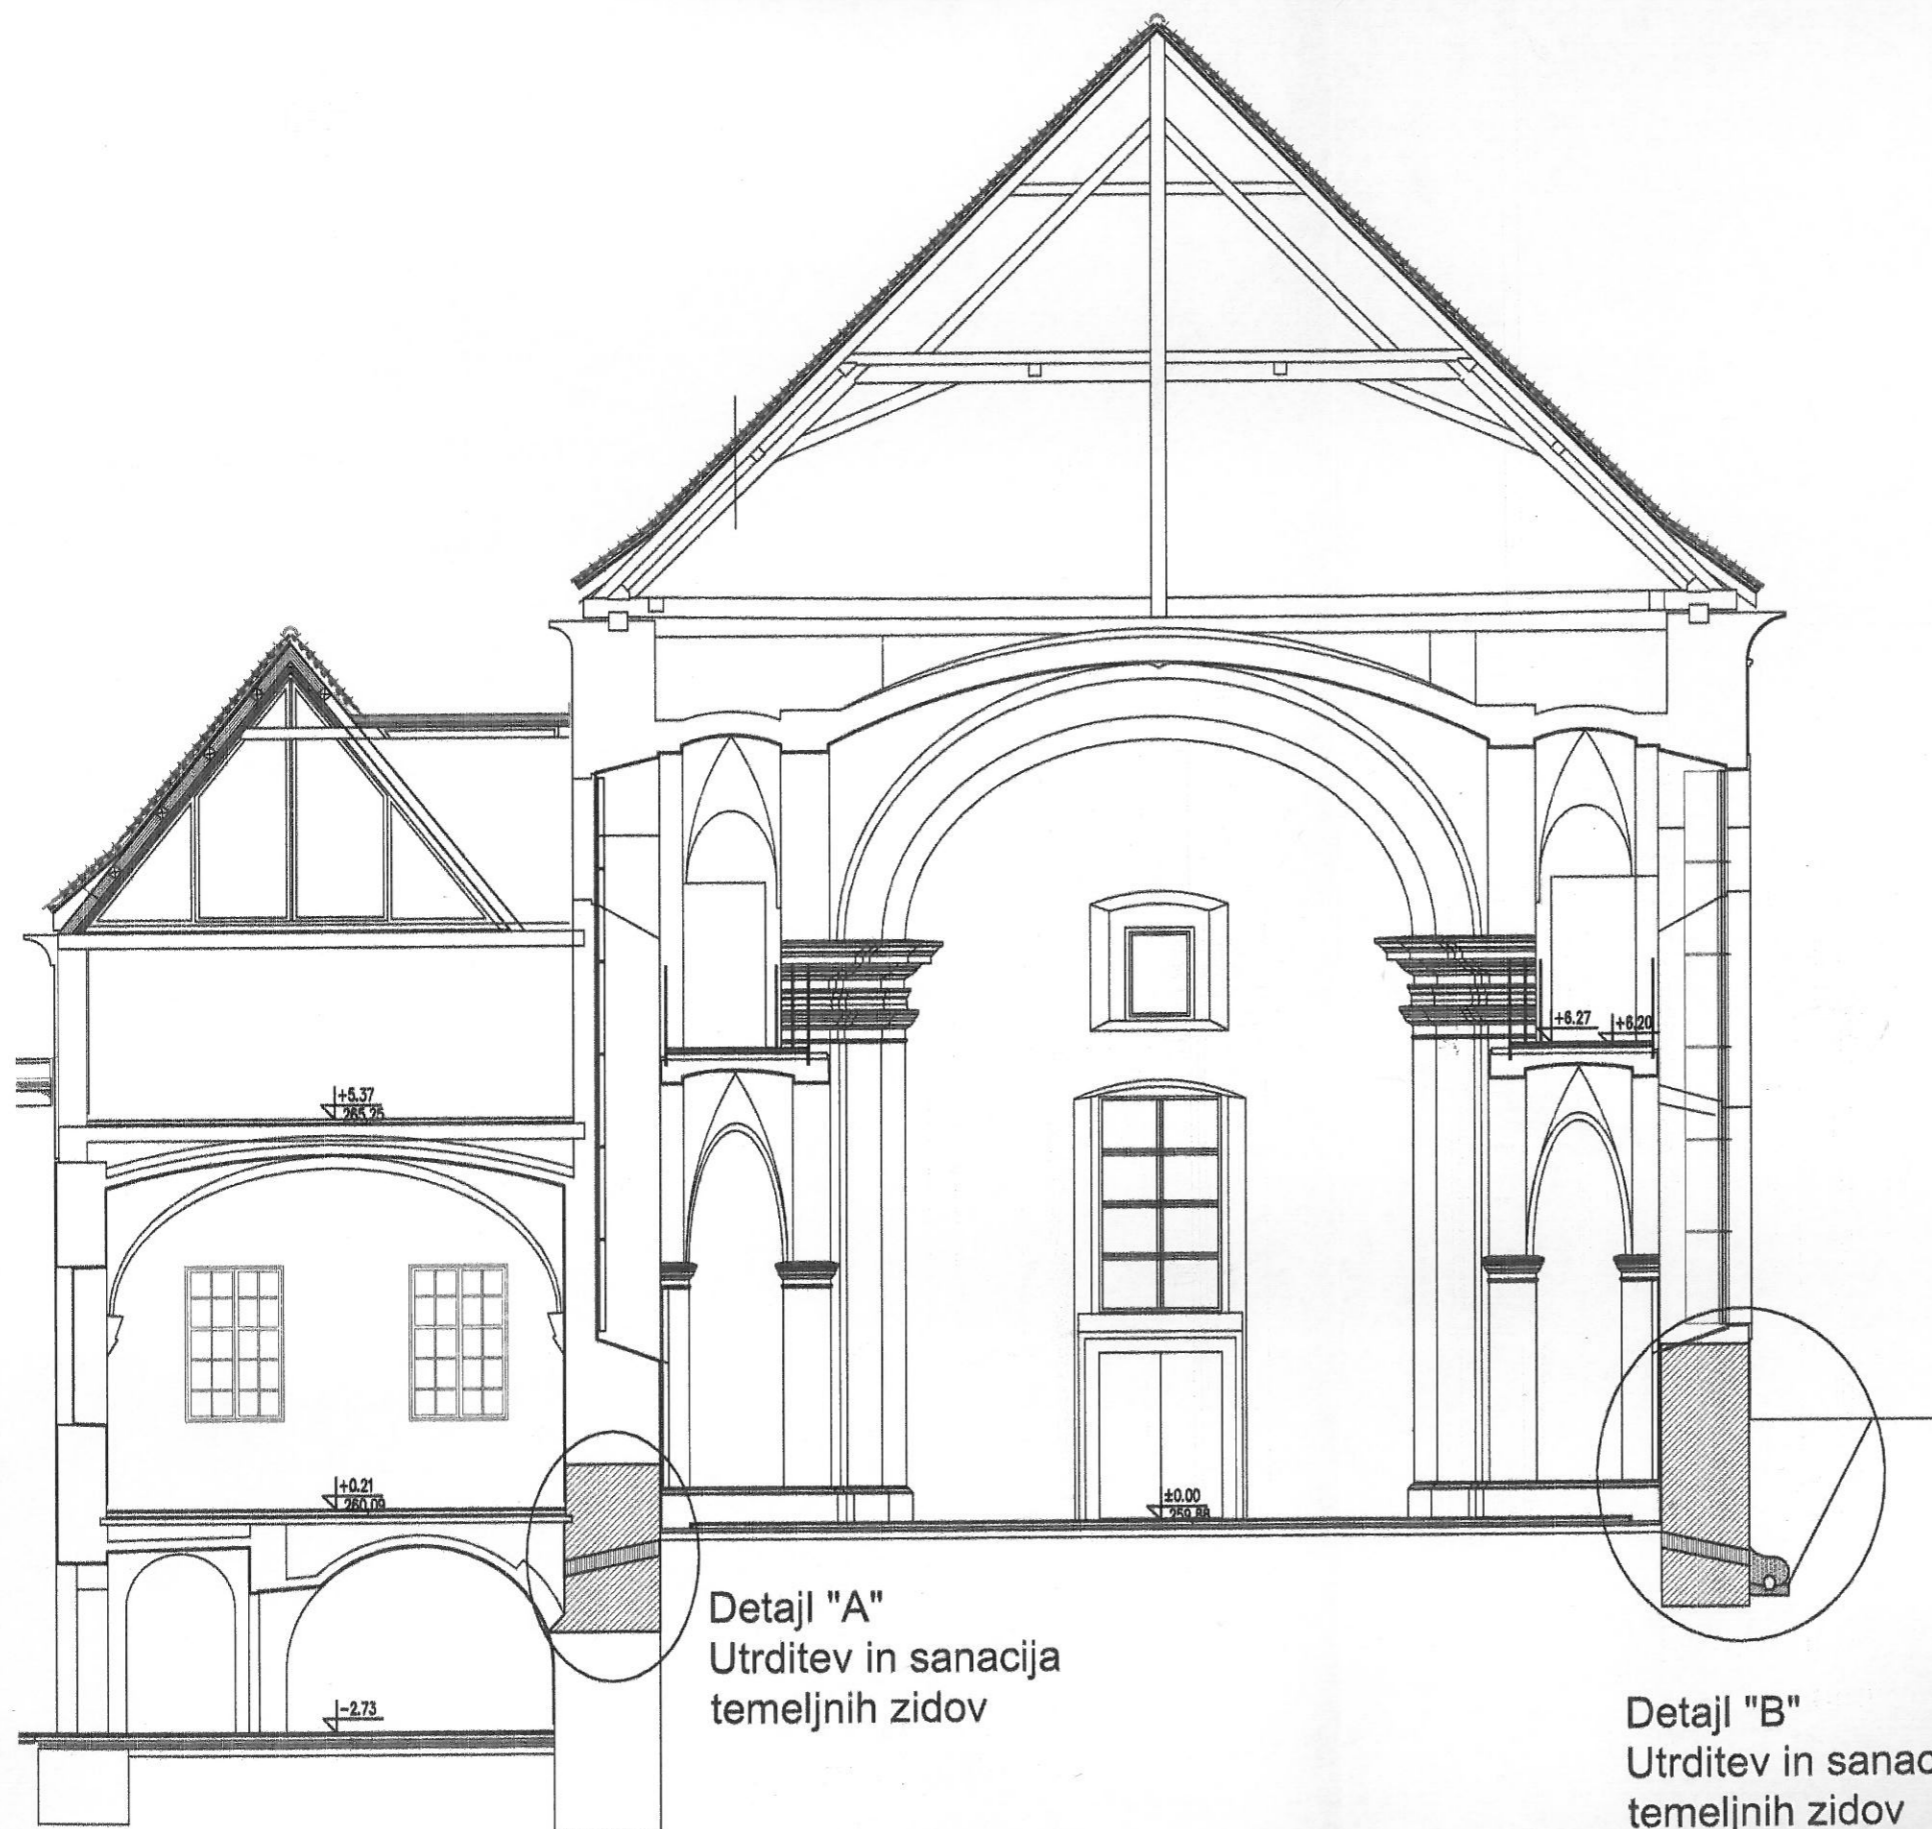

Detajl "A"
Utrditev in sanacija temeljnih zidov

Detajl "B"
Utrditev in sanacija temeljnih zidov ter drenaža